



ARROWHEAD-WESTON
TRANSMISSION PROJECT

Figure A1-1
345kV
SINGLE CIRCUIT
H-FRAME

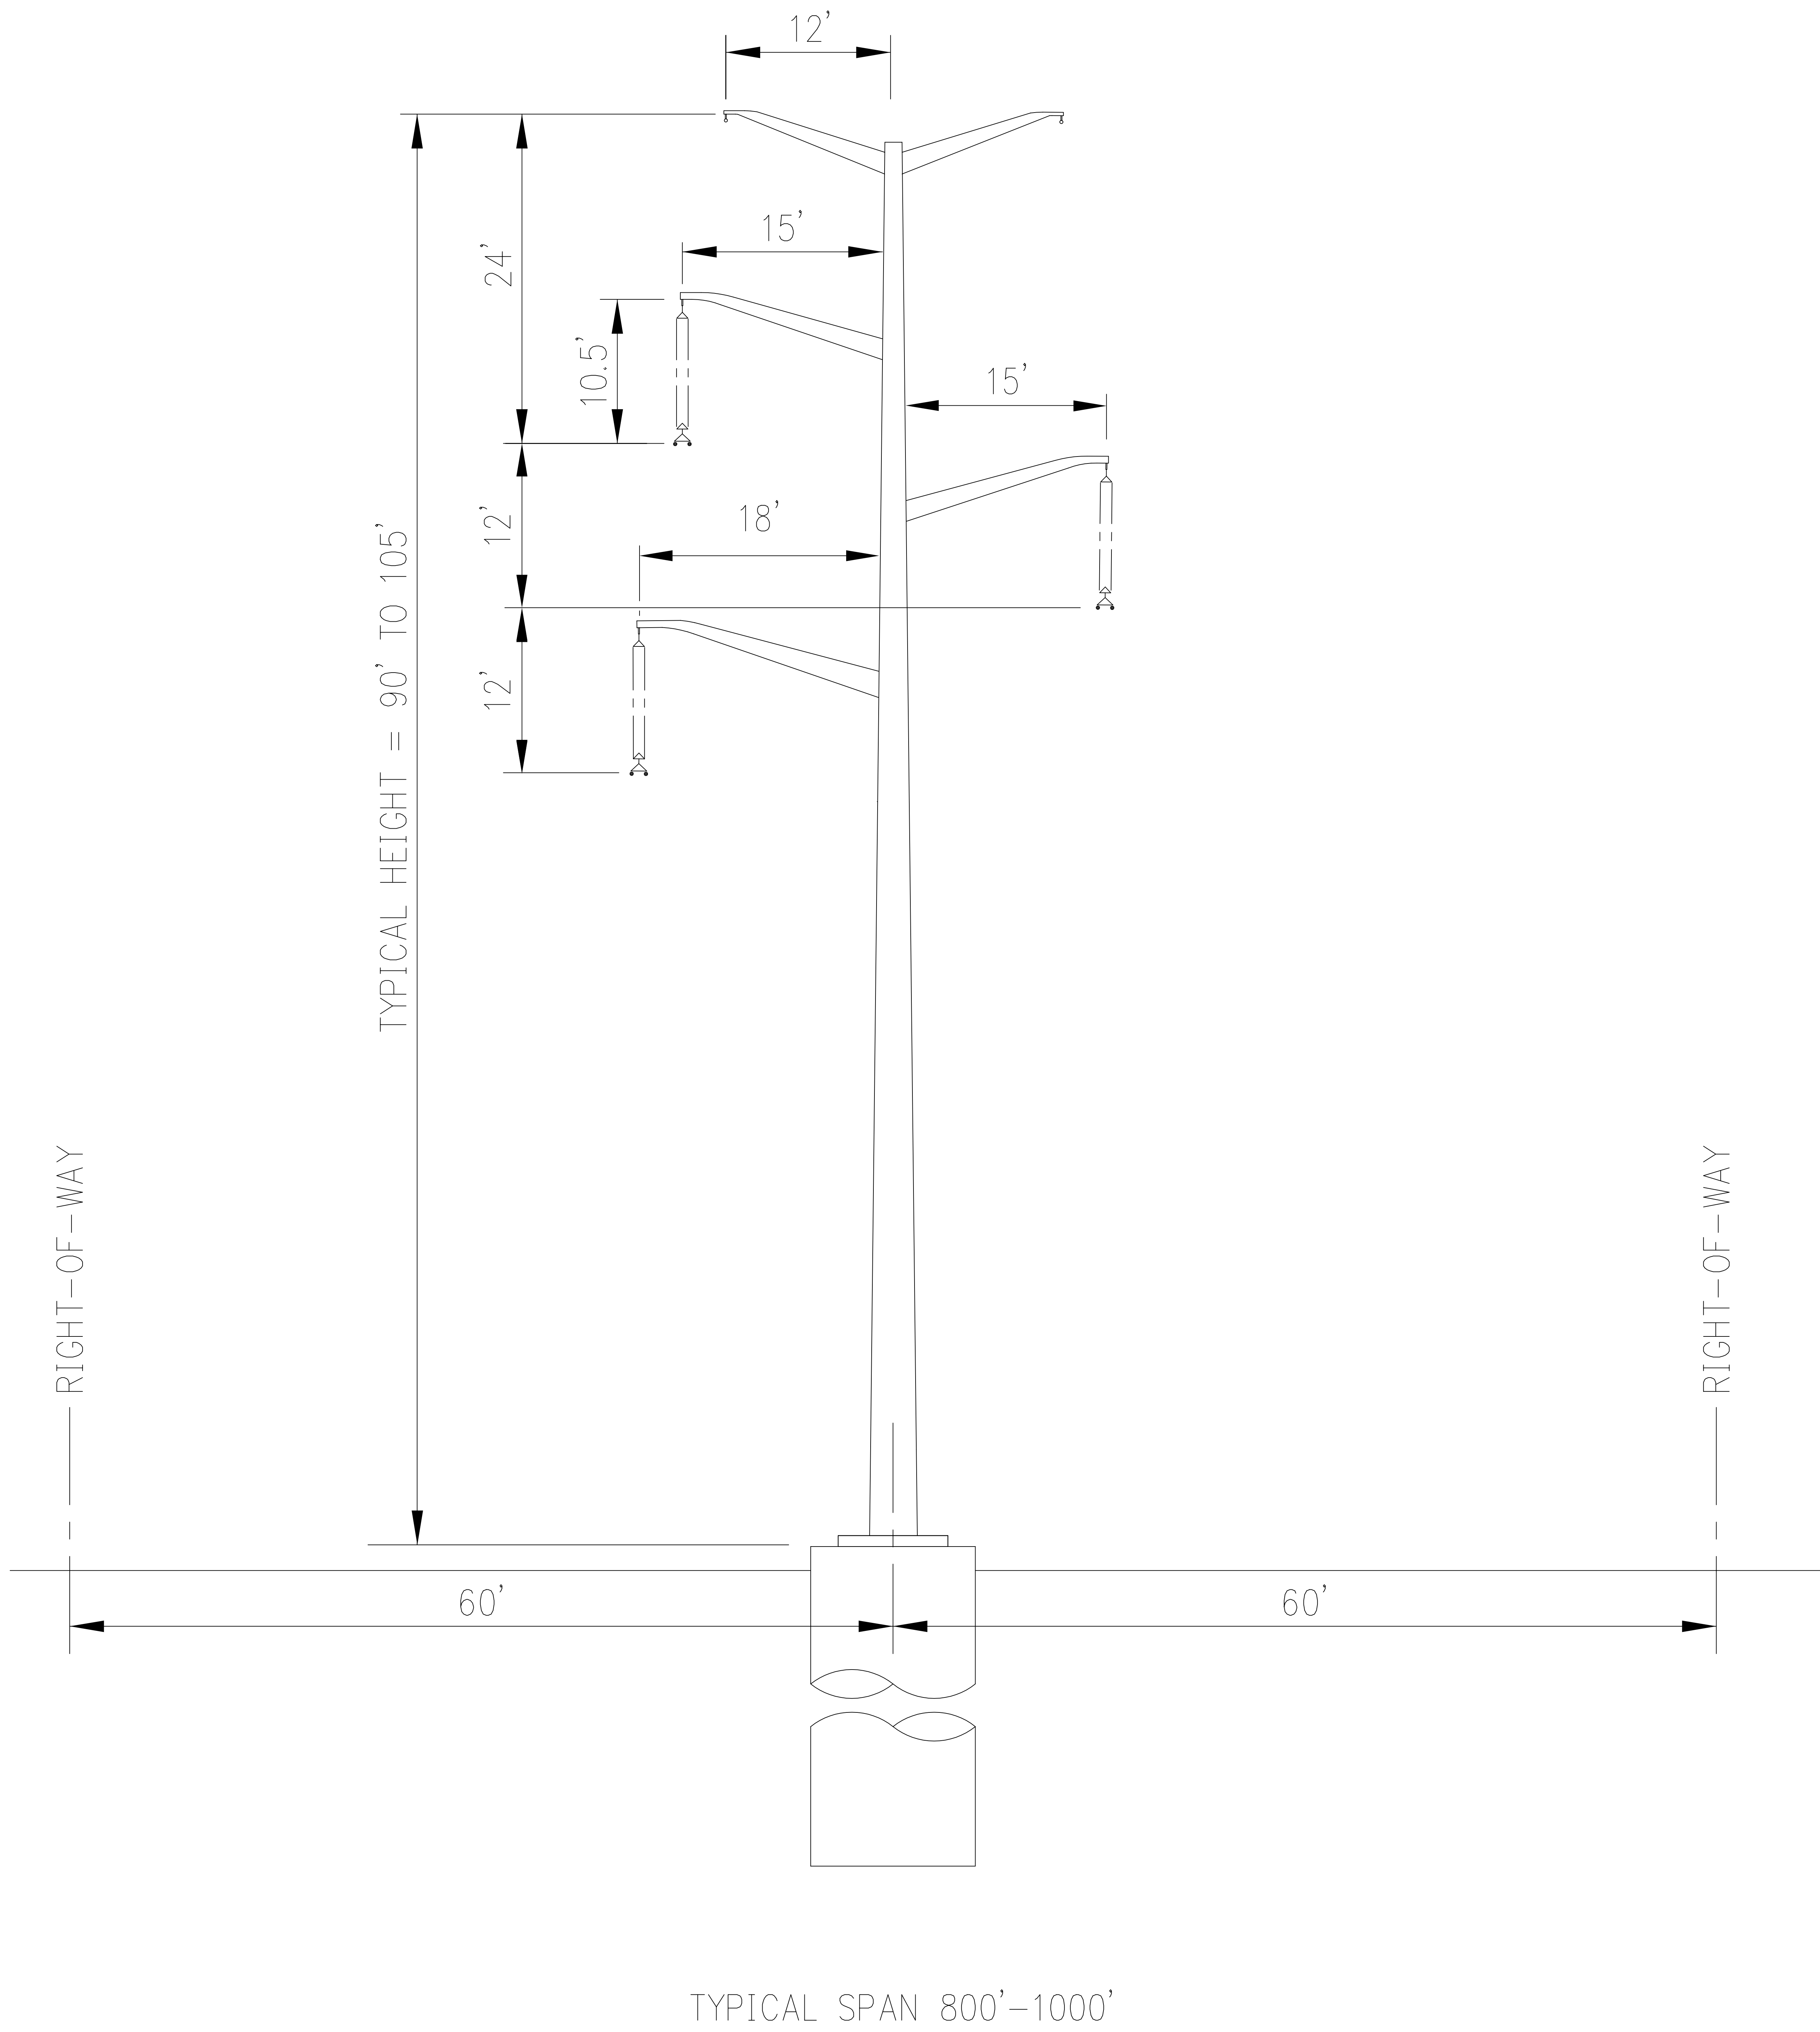

ARROWHEAD-WESTON
TRANSMISSION PROJECT



Figure A1-2
345kV
SINGLE CIRCUIT
SINGLE POLE

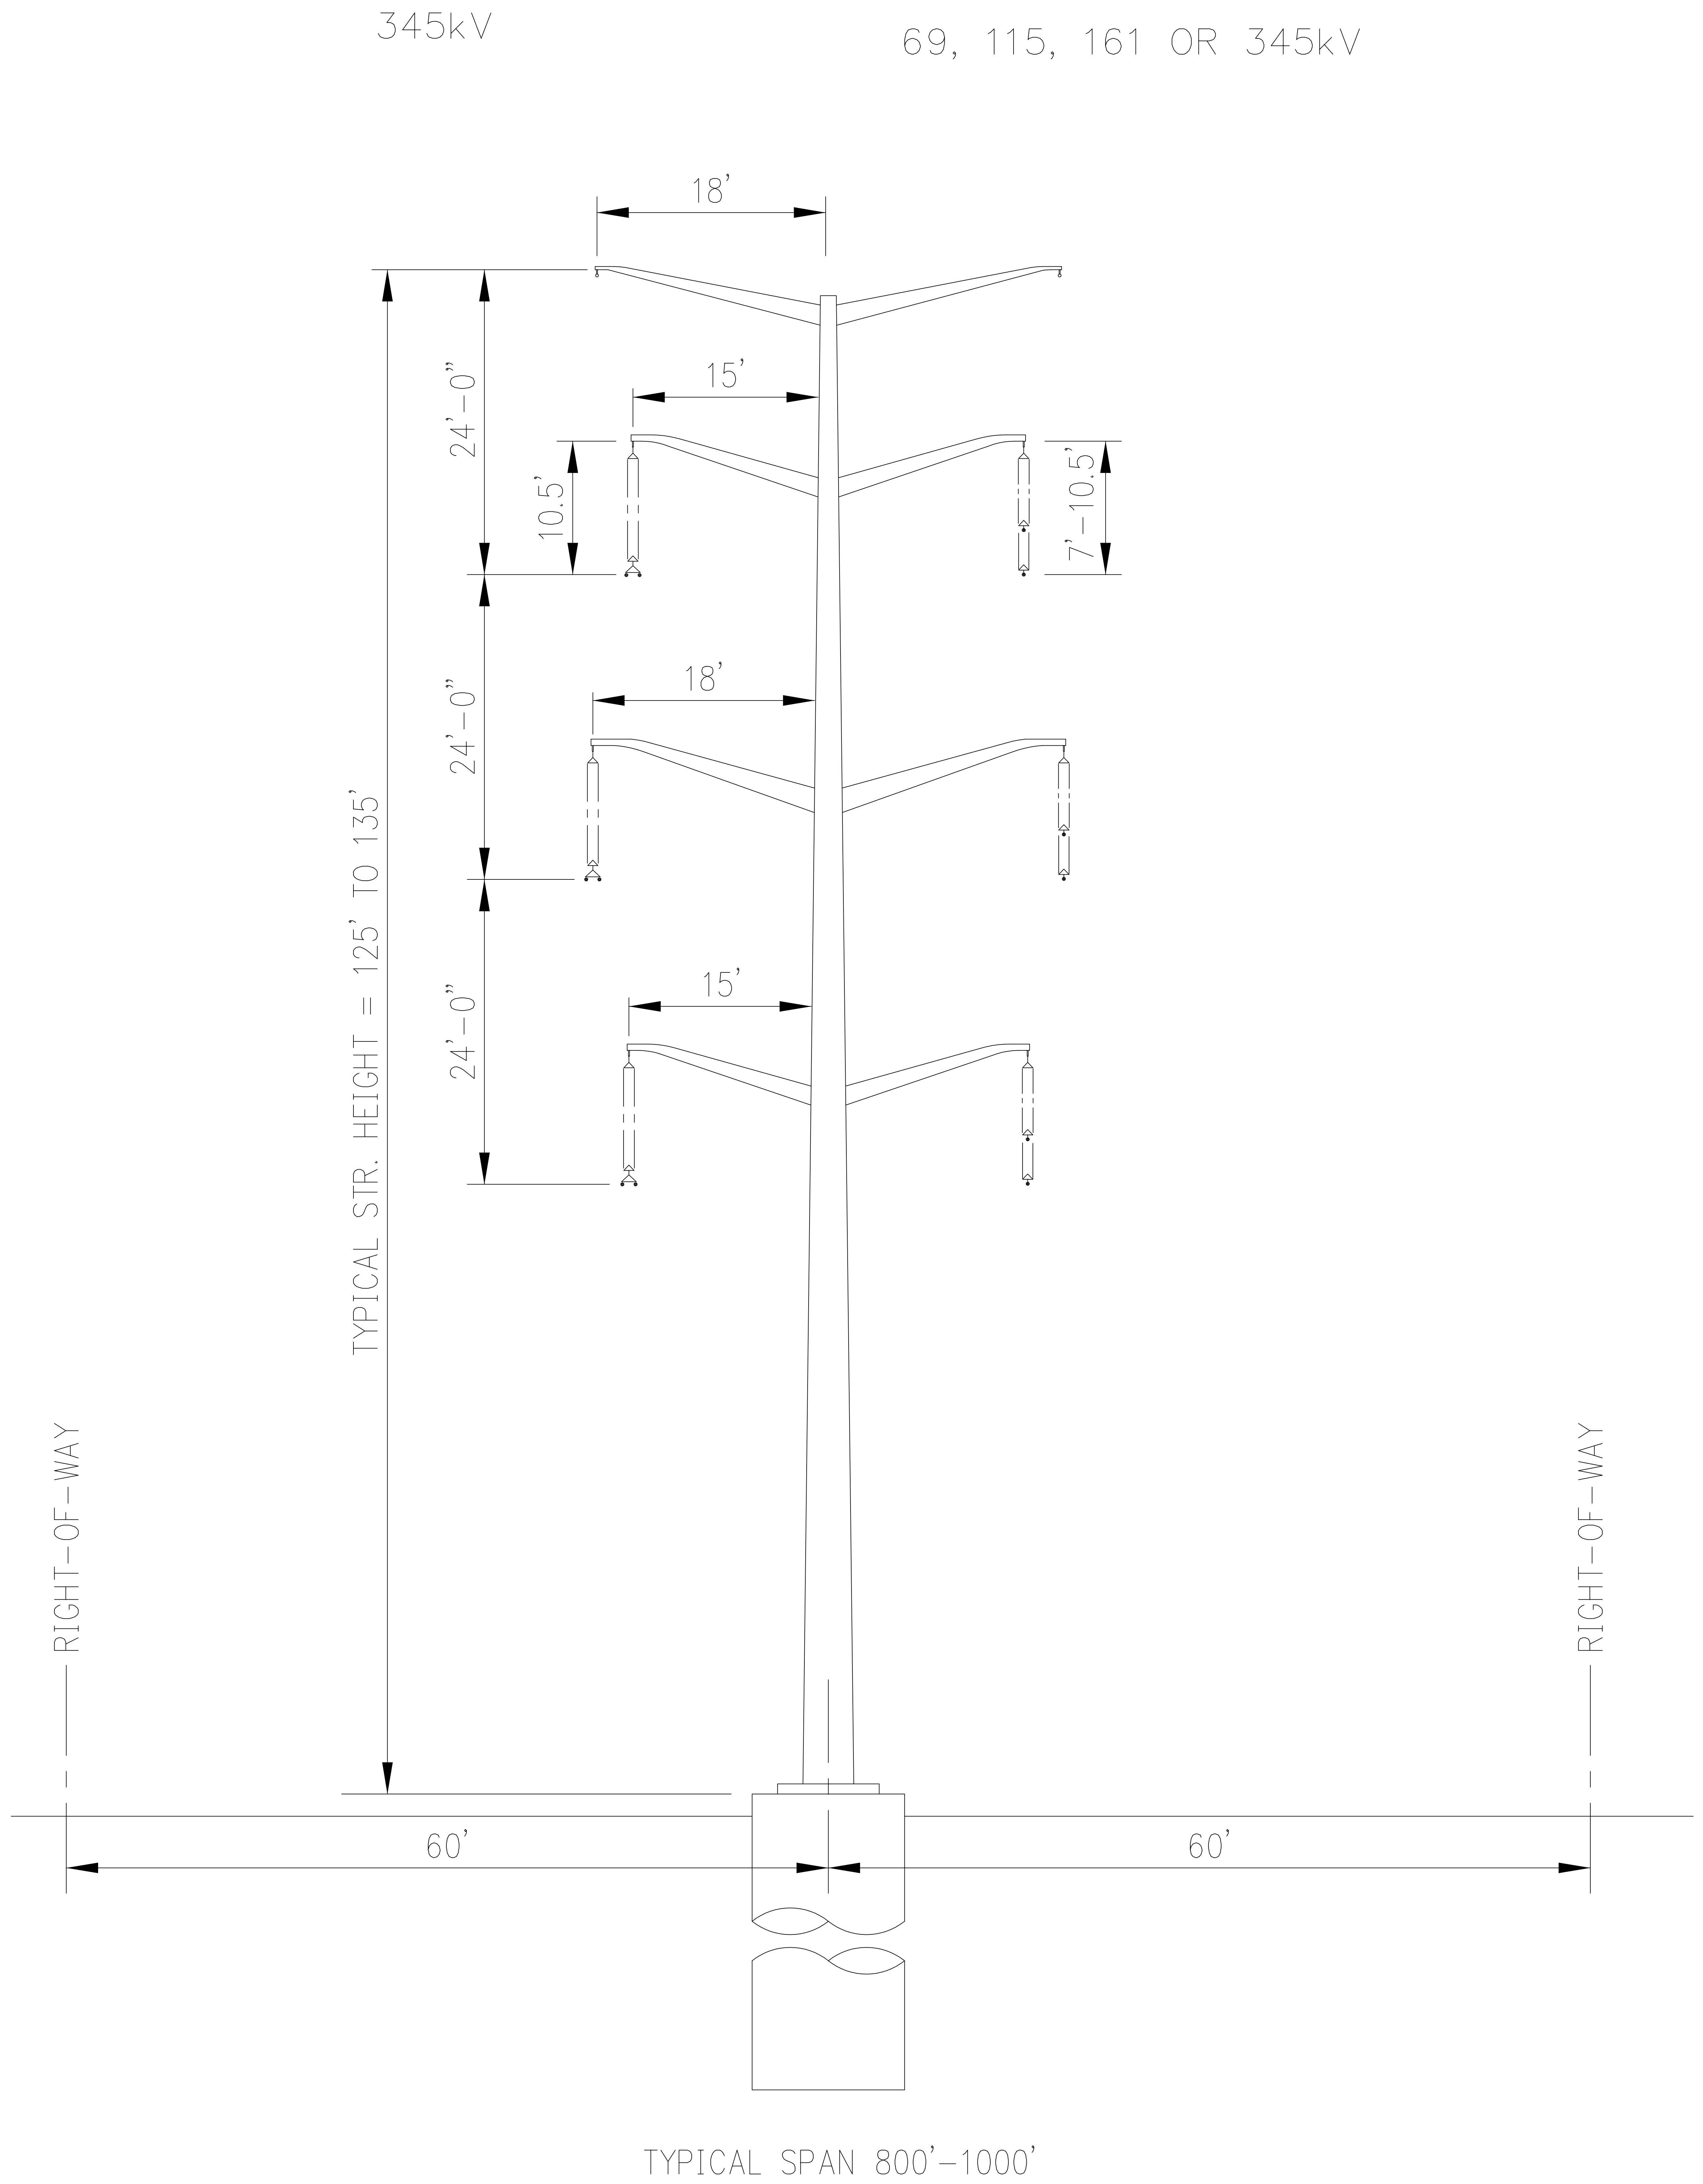

ARROWHEAD-WESTON
TRANSMISSION PROJECT


Figure A1-3

345KV/69, 115, 161 OR 345kV
DOUBLE CIRCUIT
SINGLE POLE

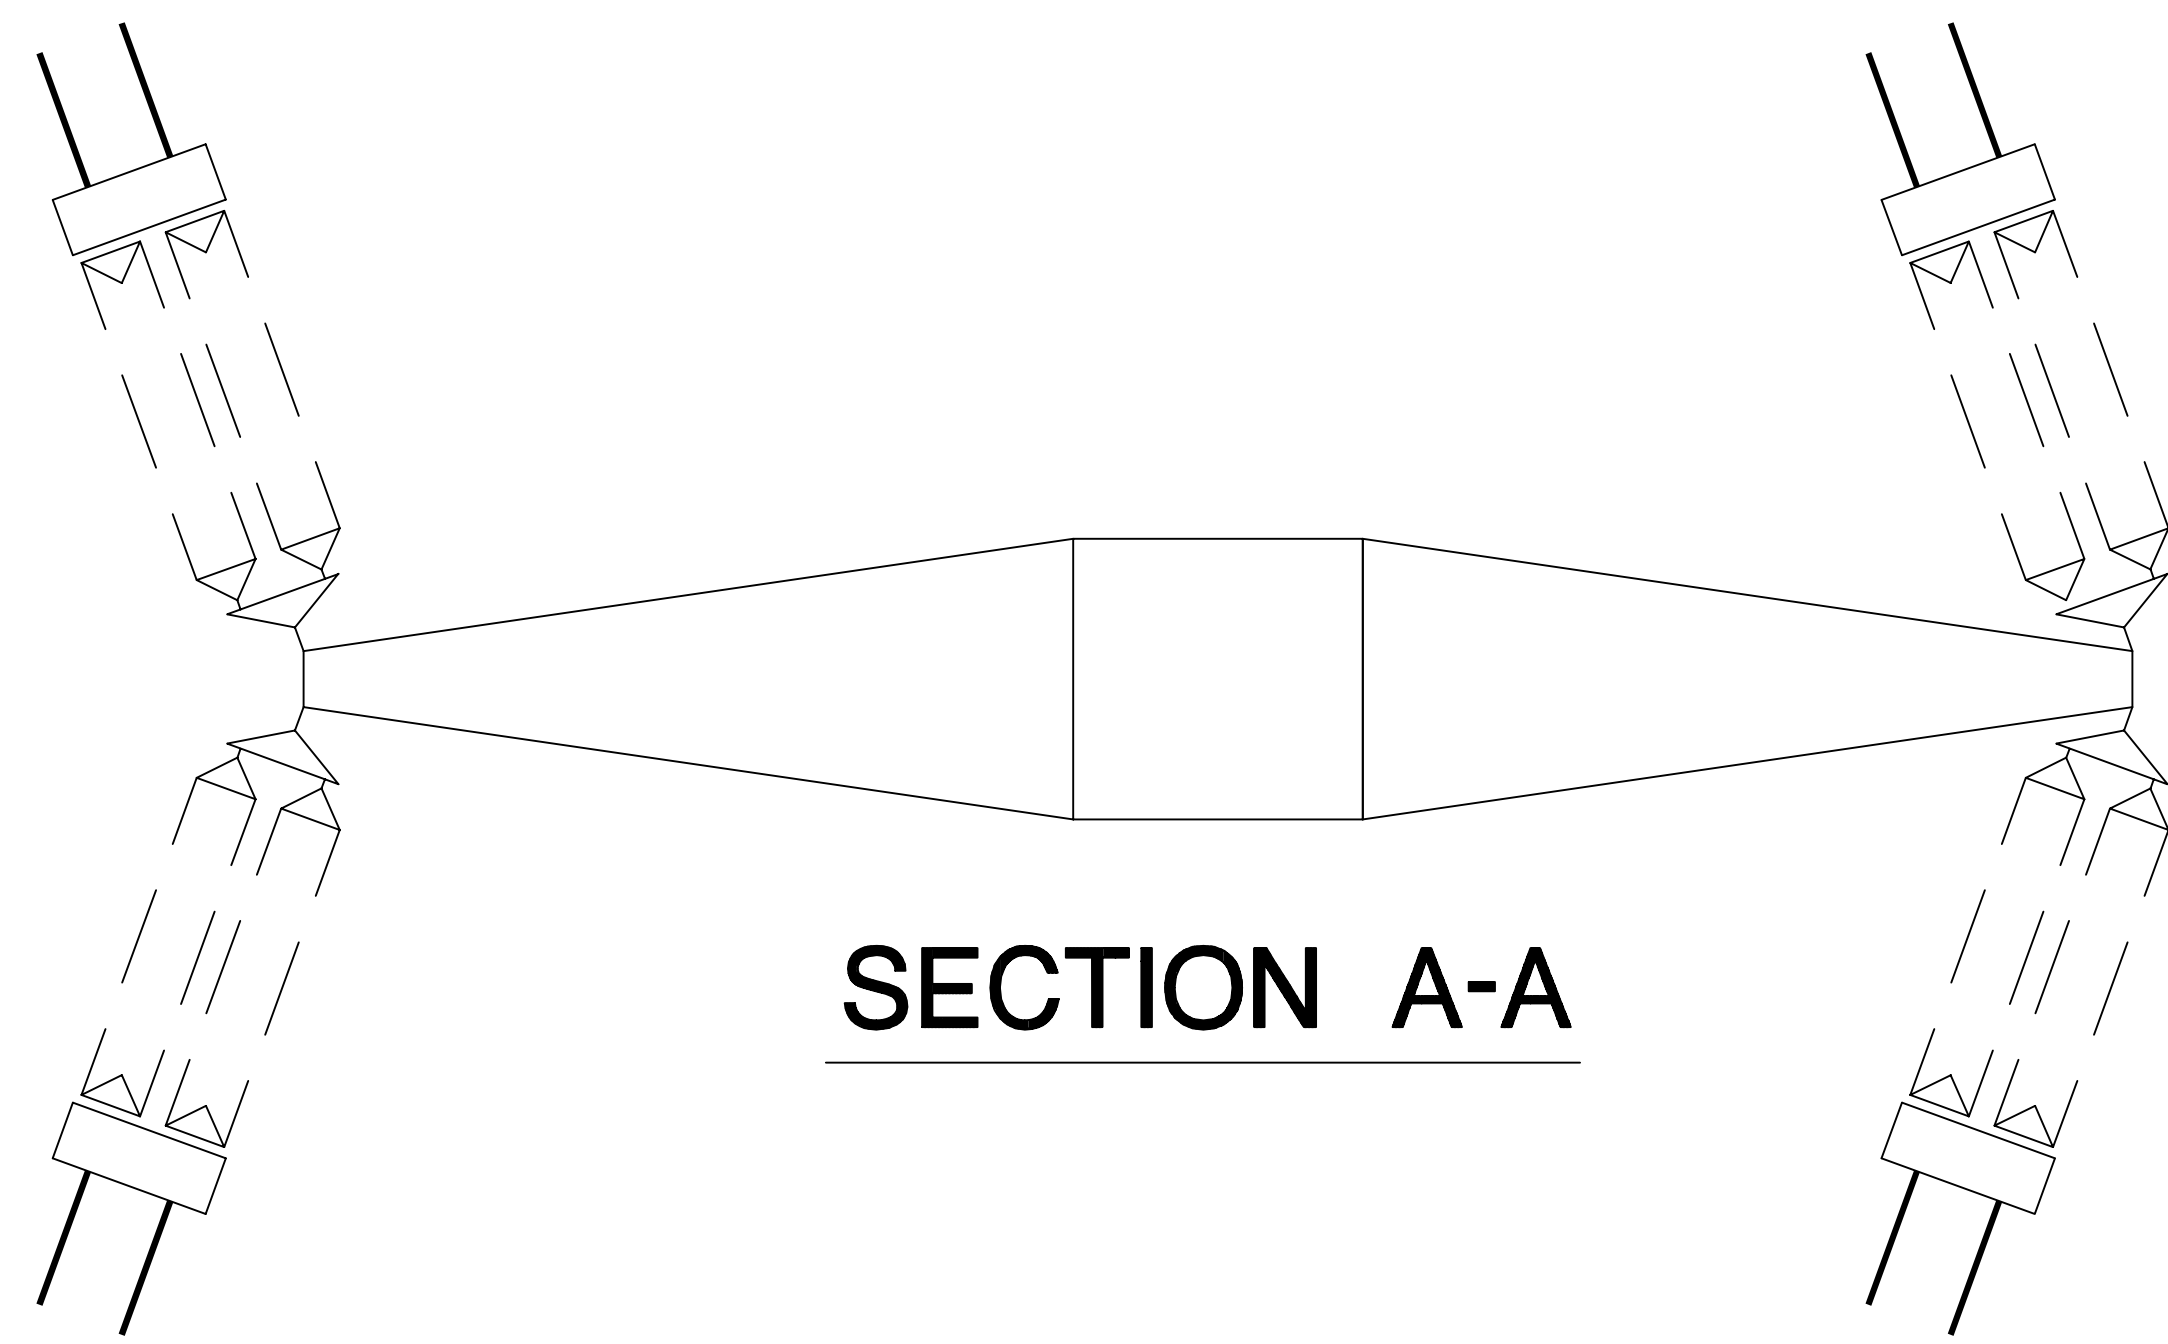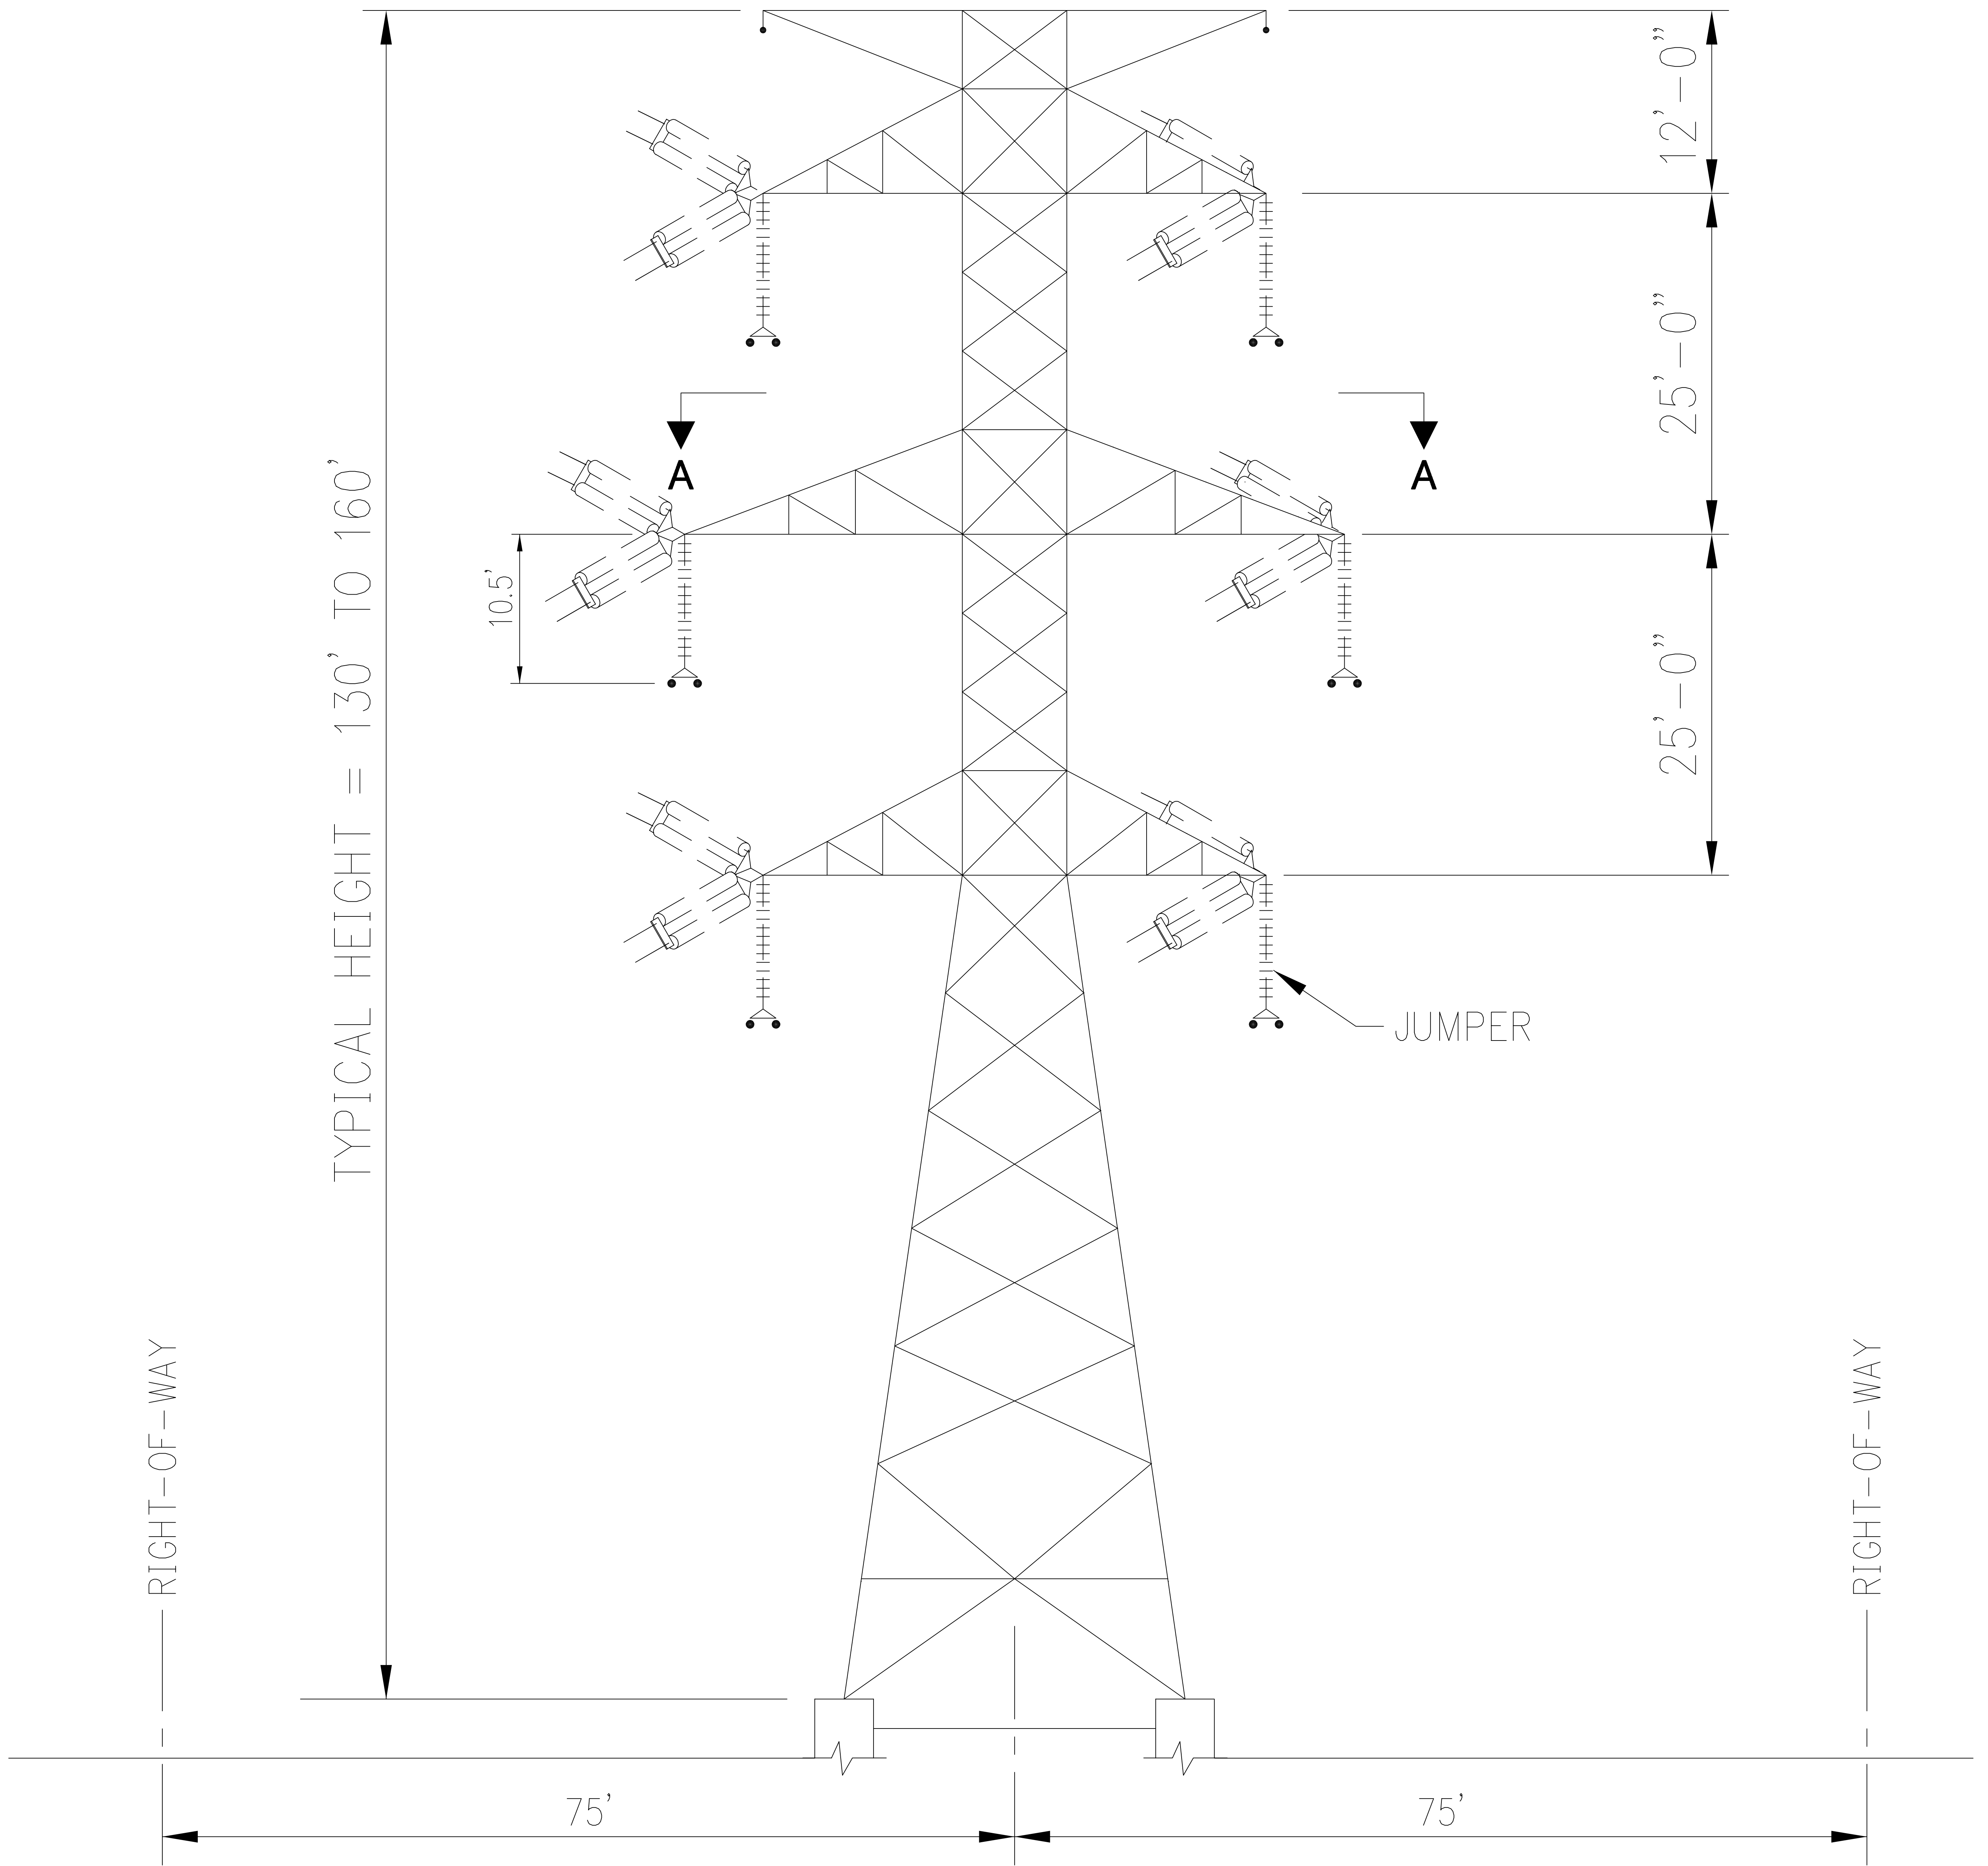


ARROWHEAD-WESTON
TRANSMISSION PROJECT

Figure A1-4
345kV LATTICE TOWER
DOUBLE CIRCUIT
HEAVY ANGLE

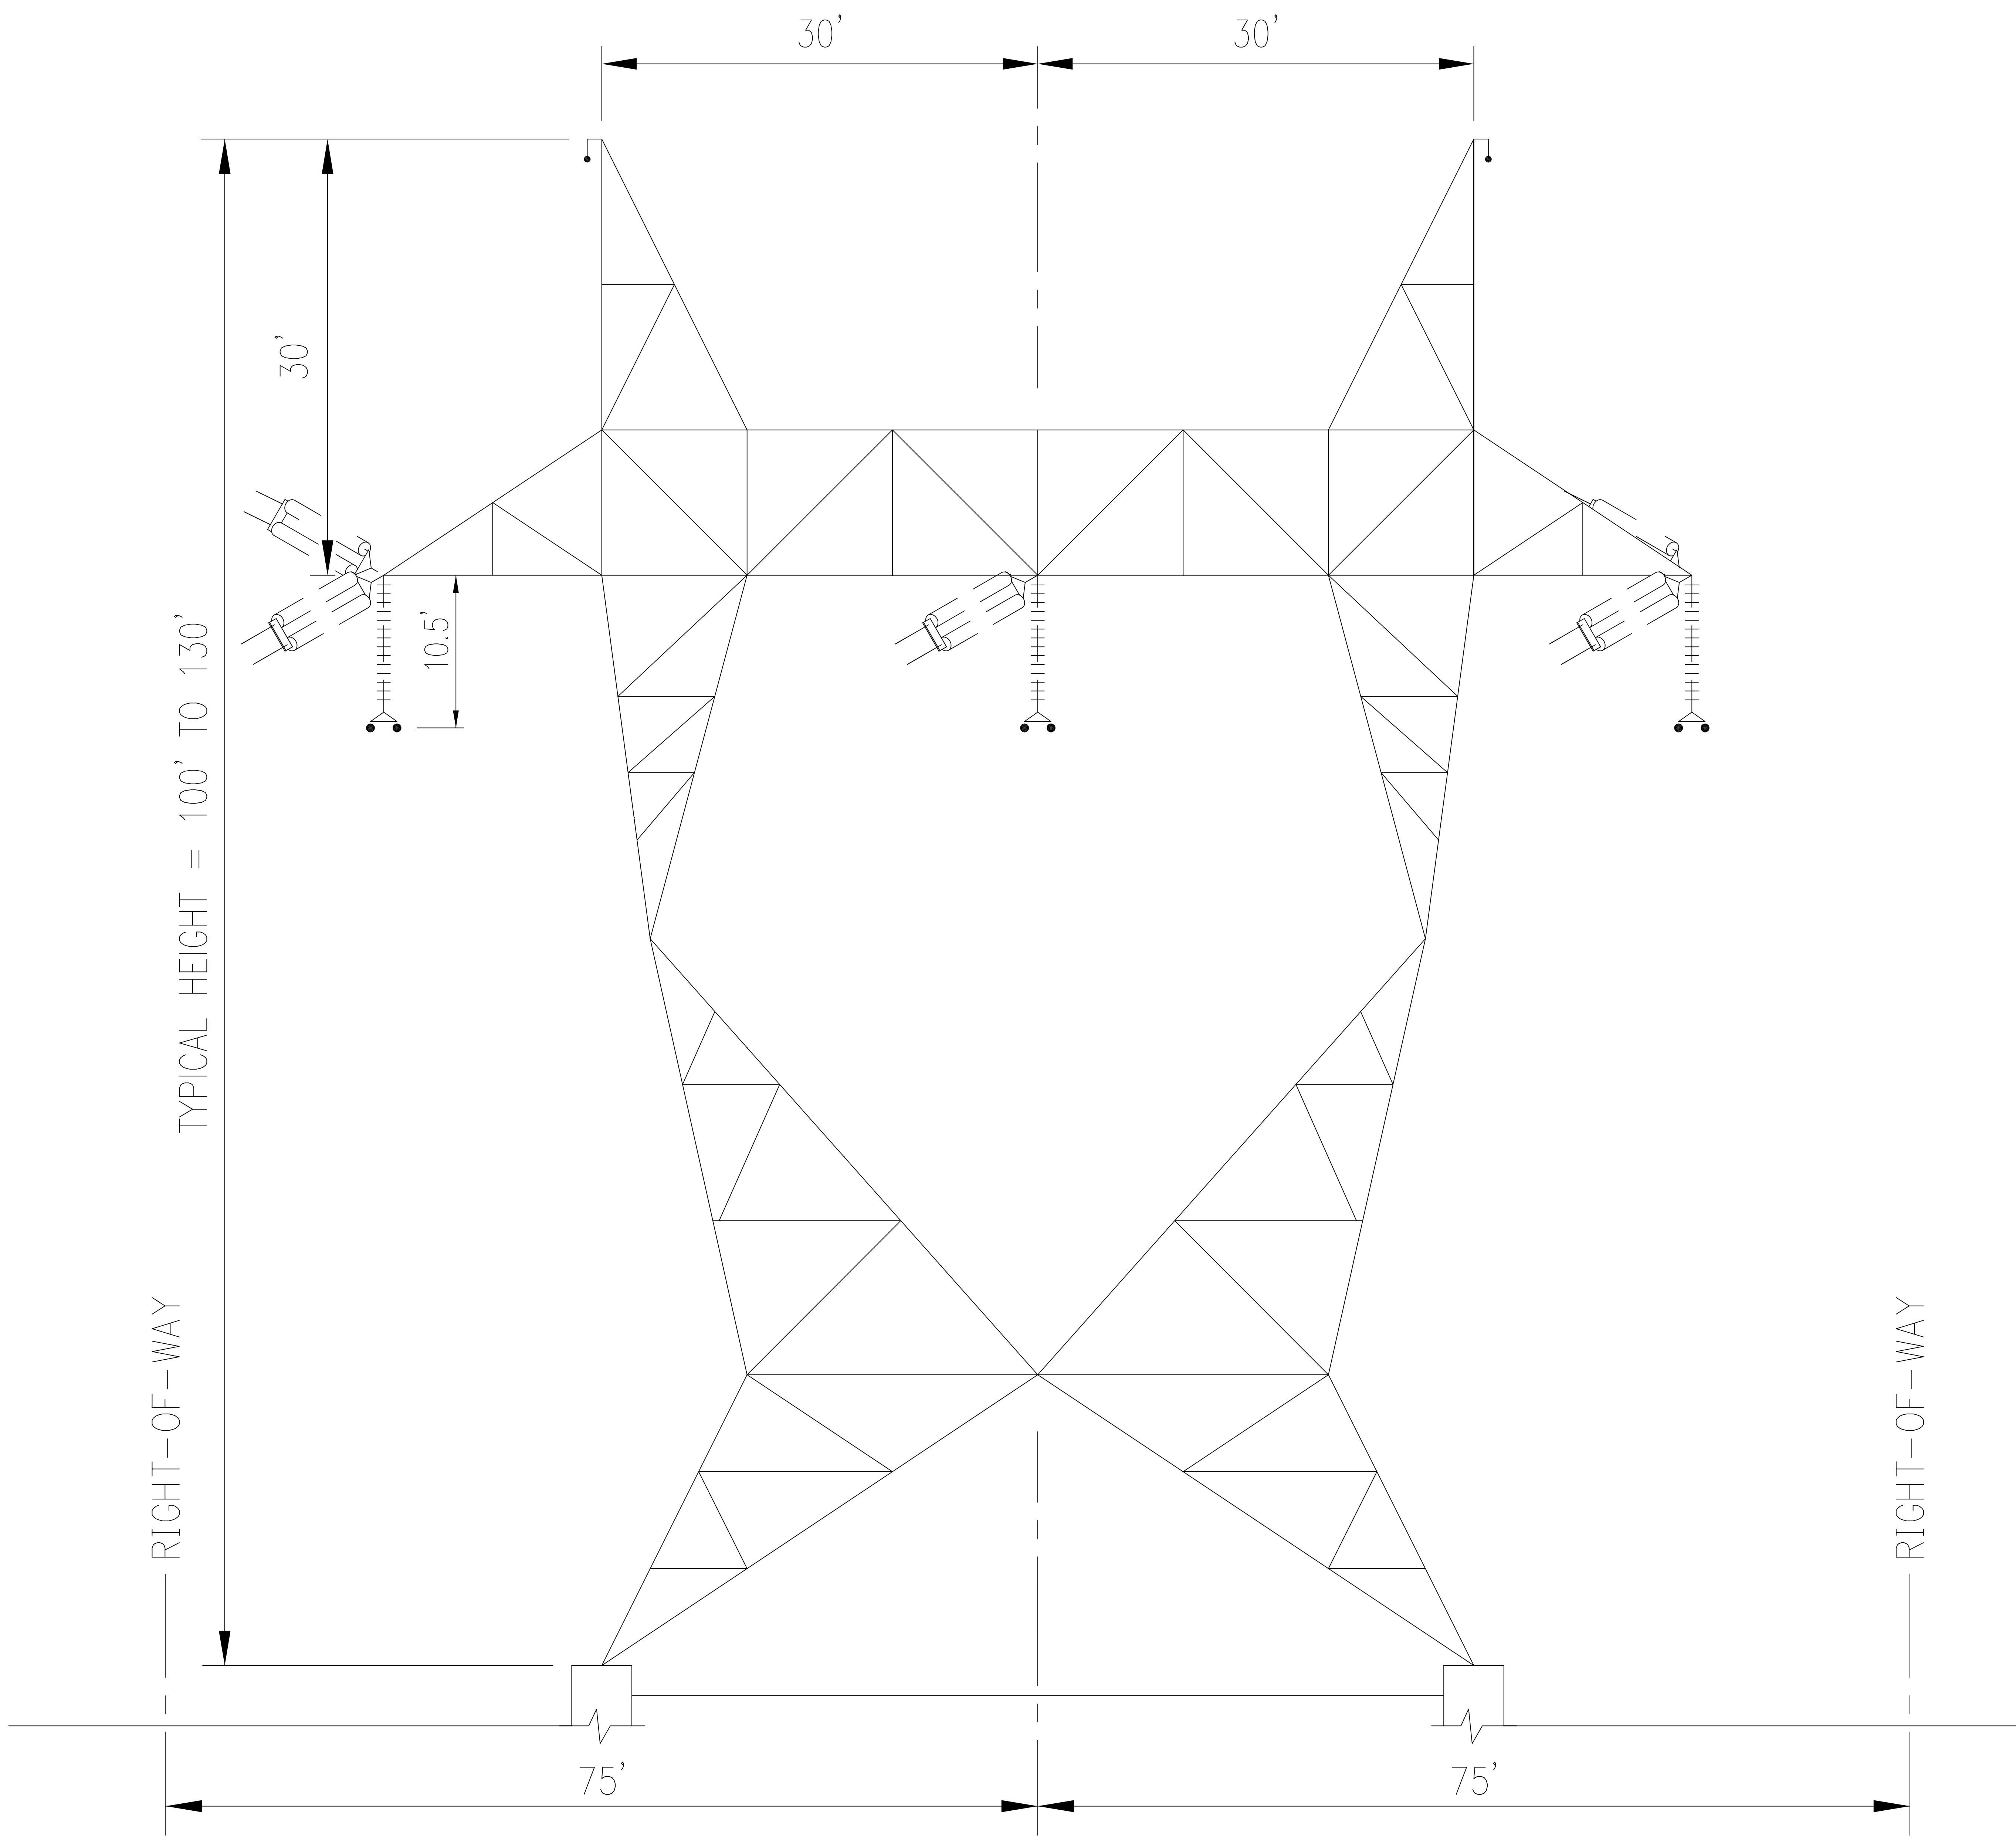


ARROWHEAD-WESTON
TRANSMISSION PROJECT

Figure A1-5
345kV LATTICE TOWER
SINGLE CIRCUIT
HEAVY ANGLE

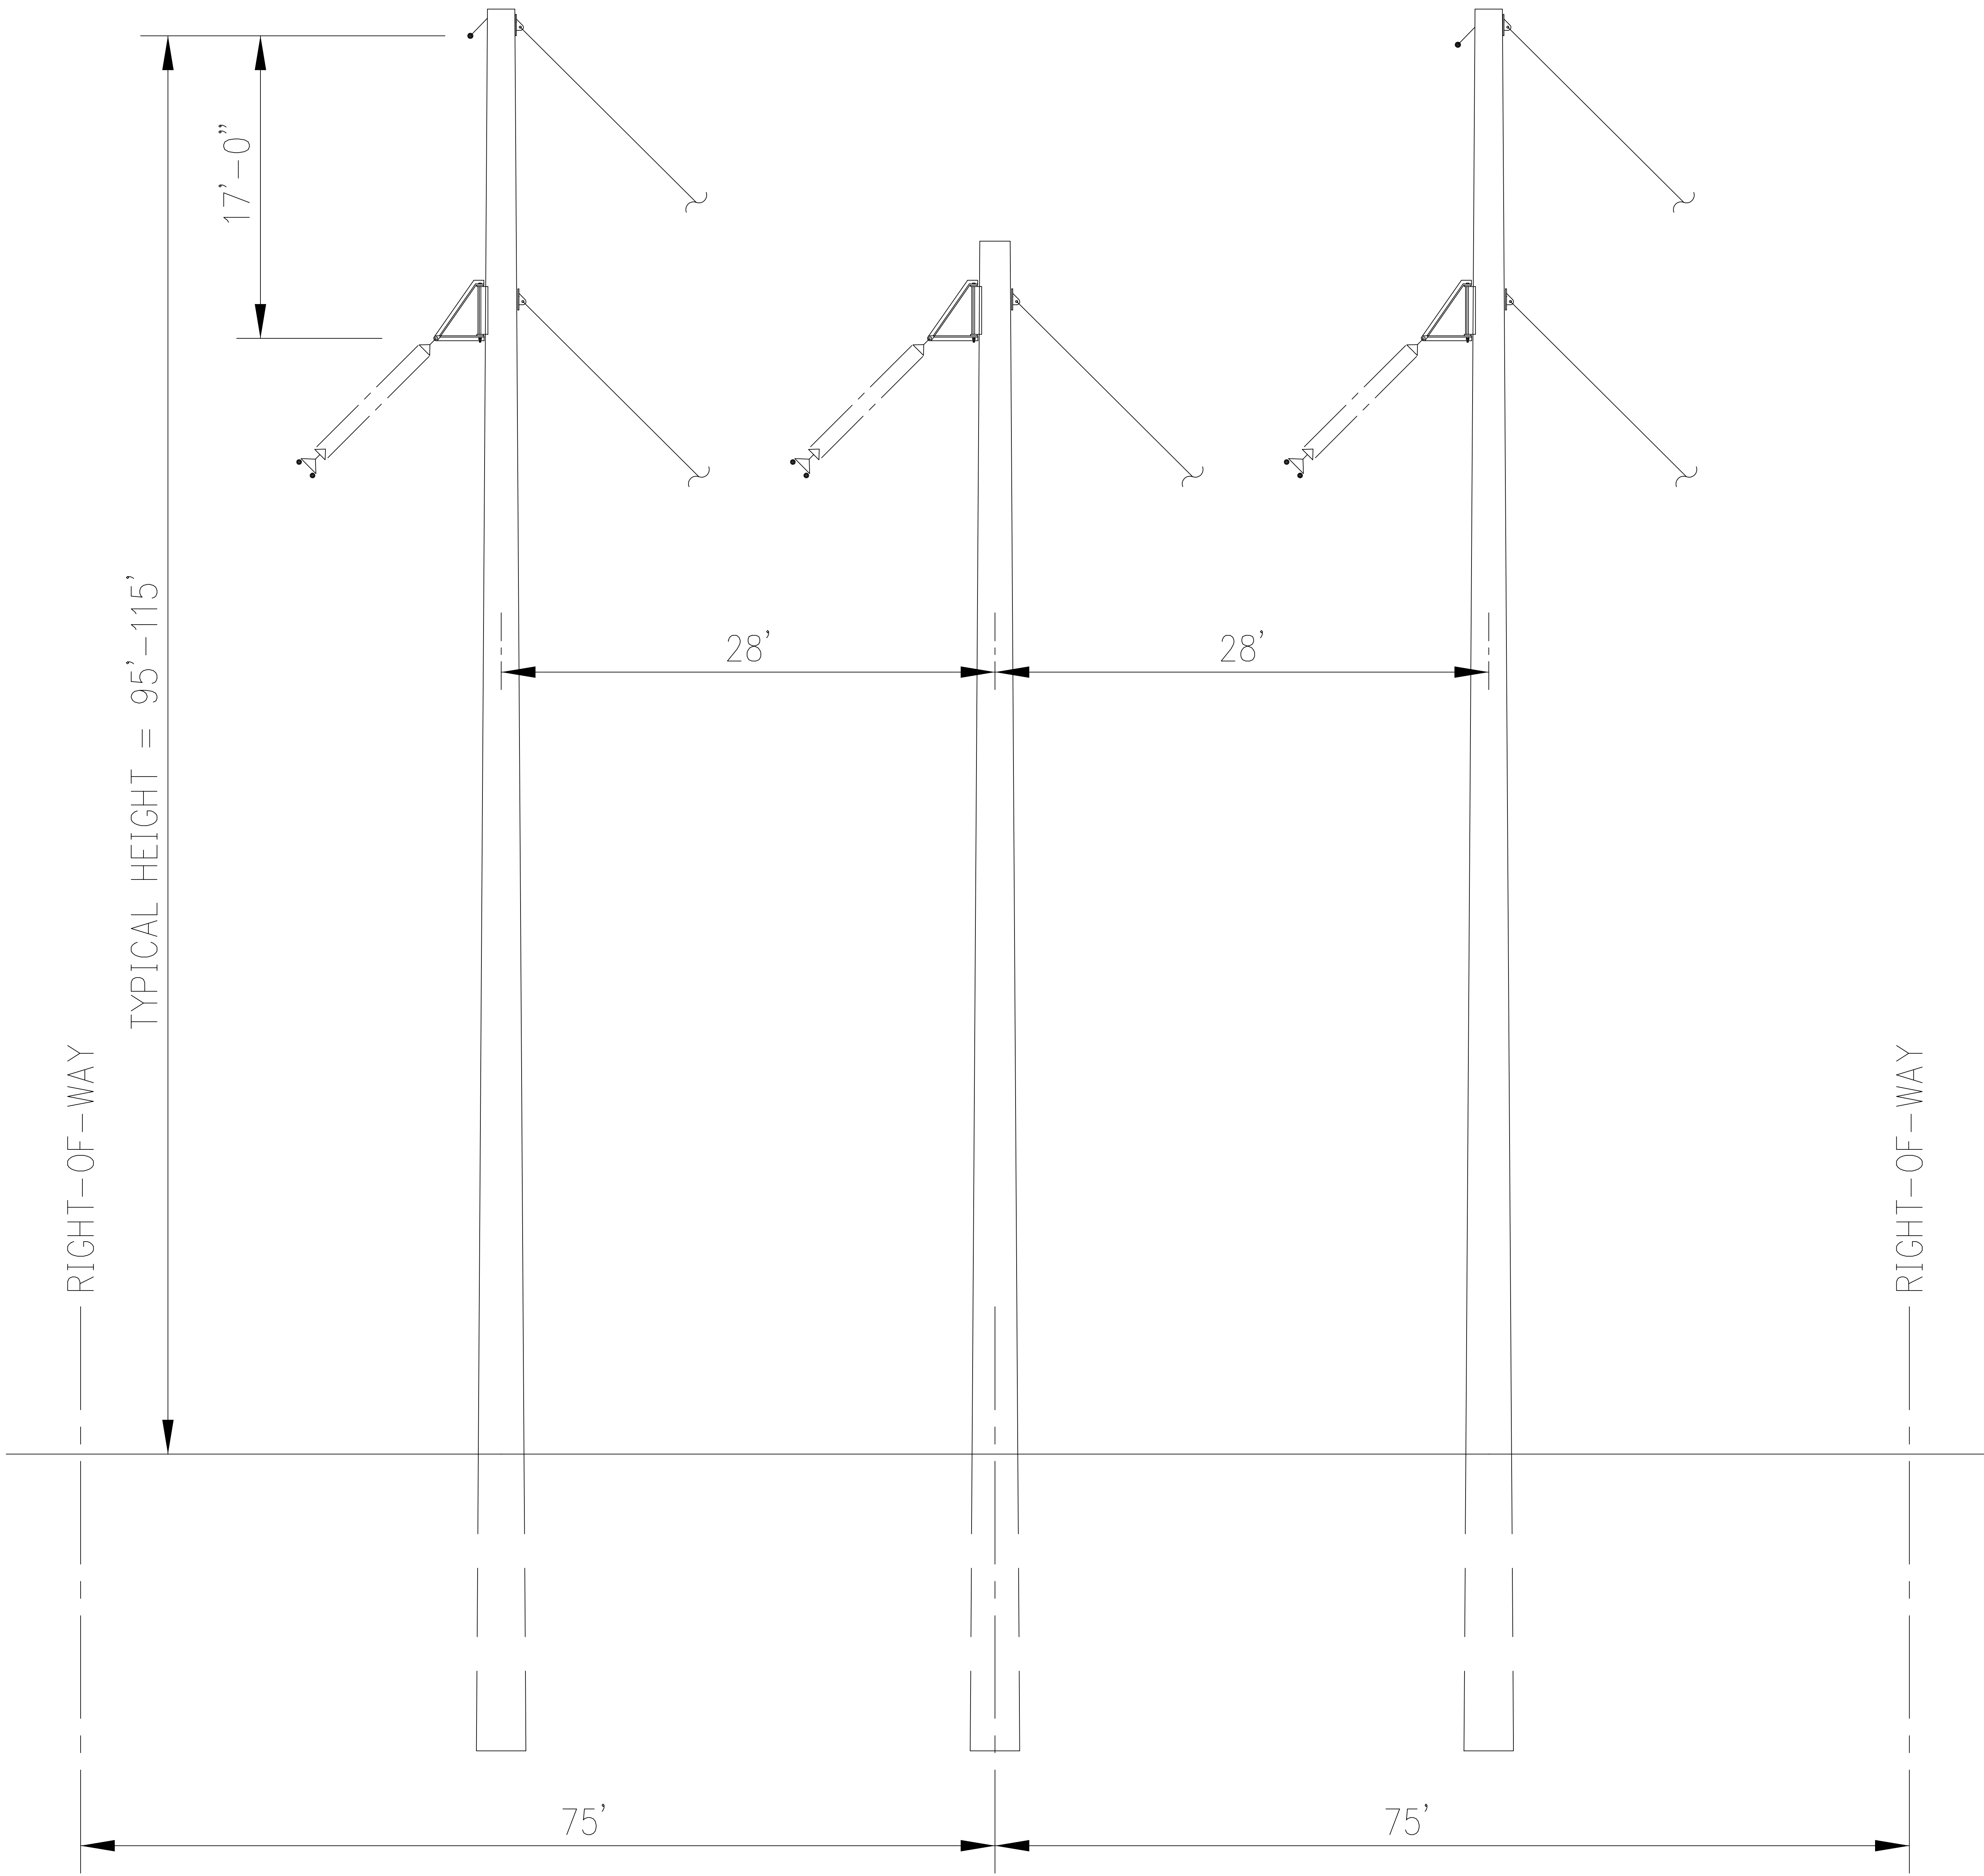


ARROWHEAD-WESTON
TRANSMISSION PROJECT

Figure A1-6
345kV
SINGLE CIRCUIT
MEDIUM ANGLE
GUYED STRUCTURE

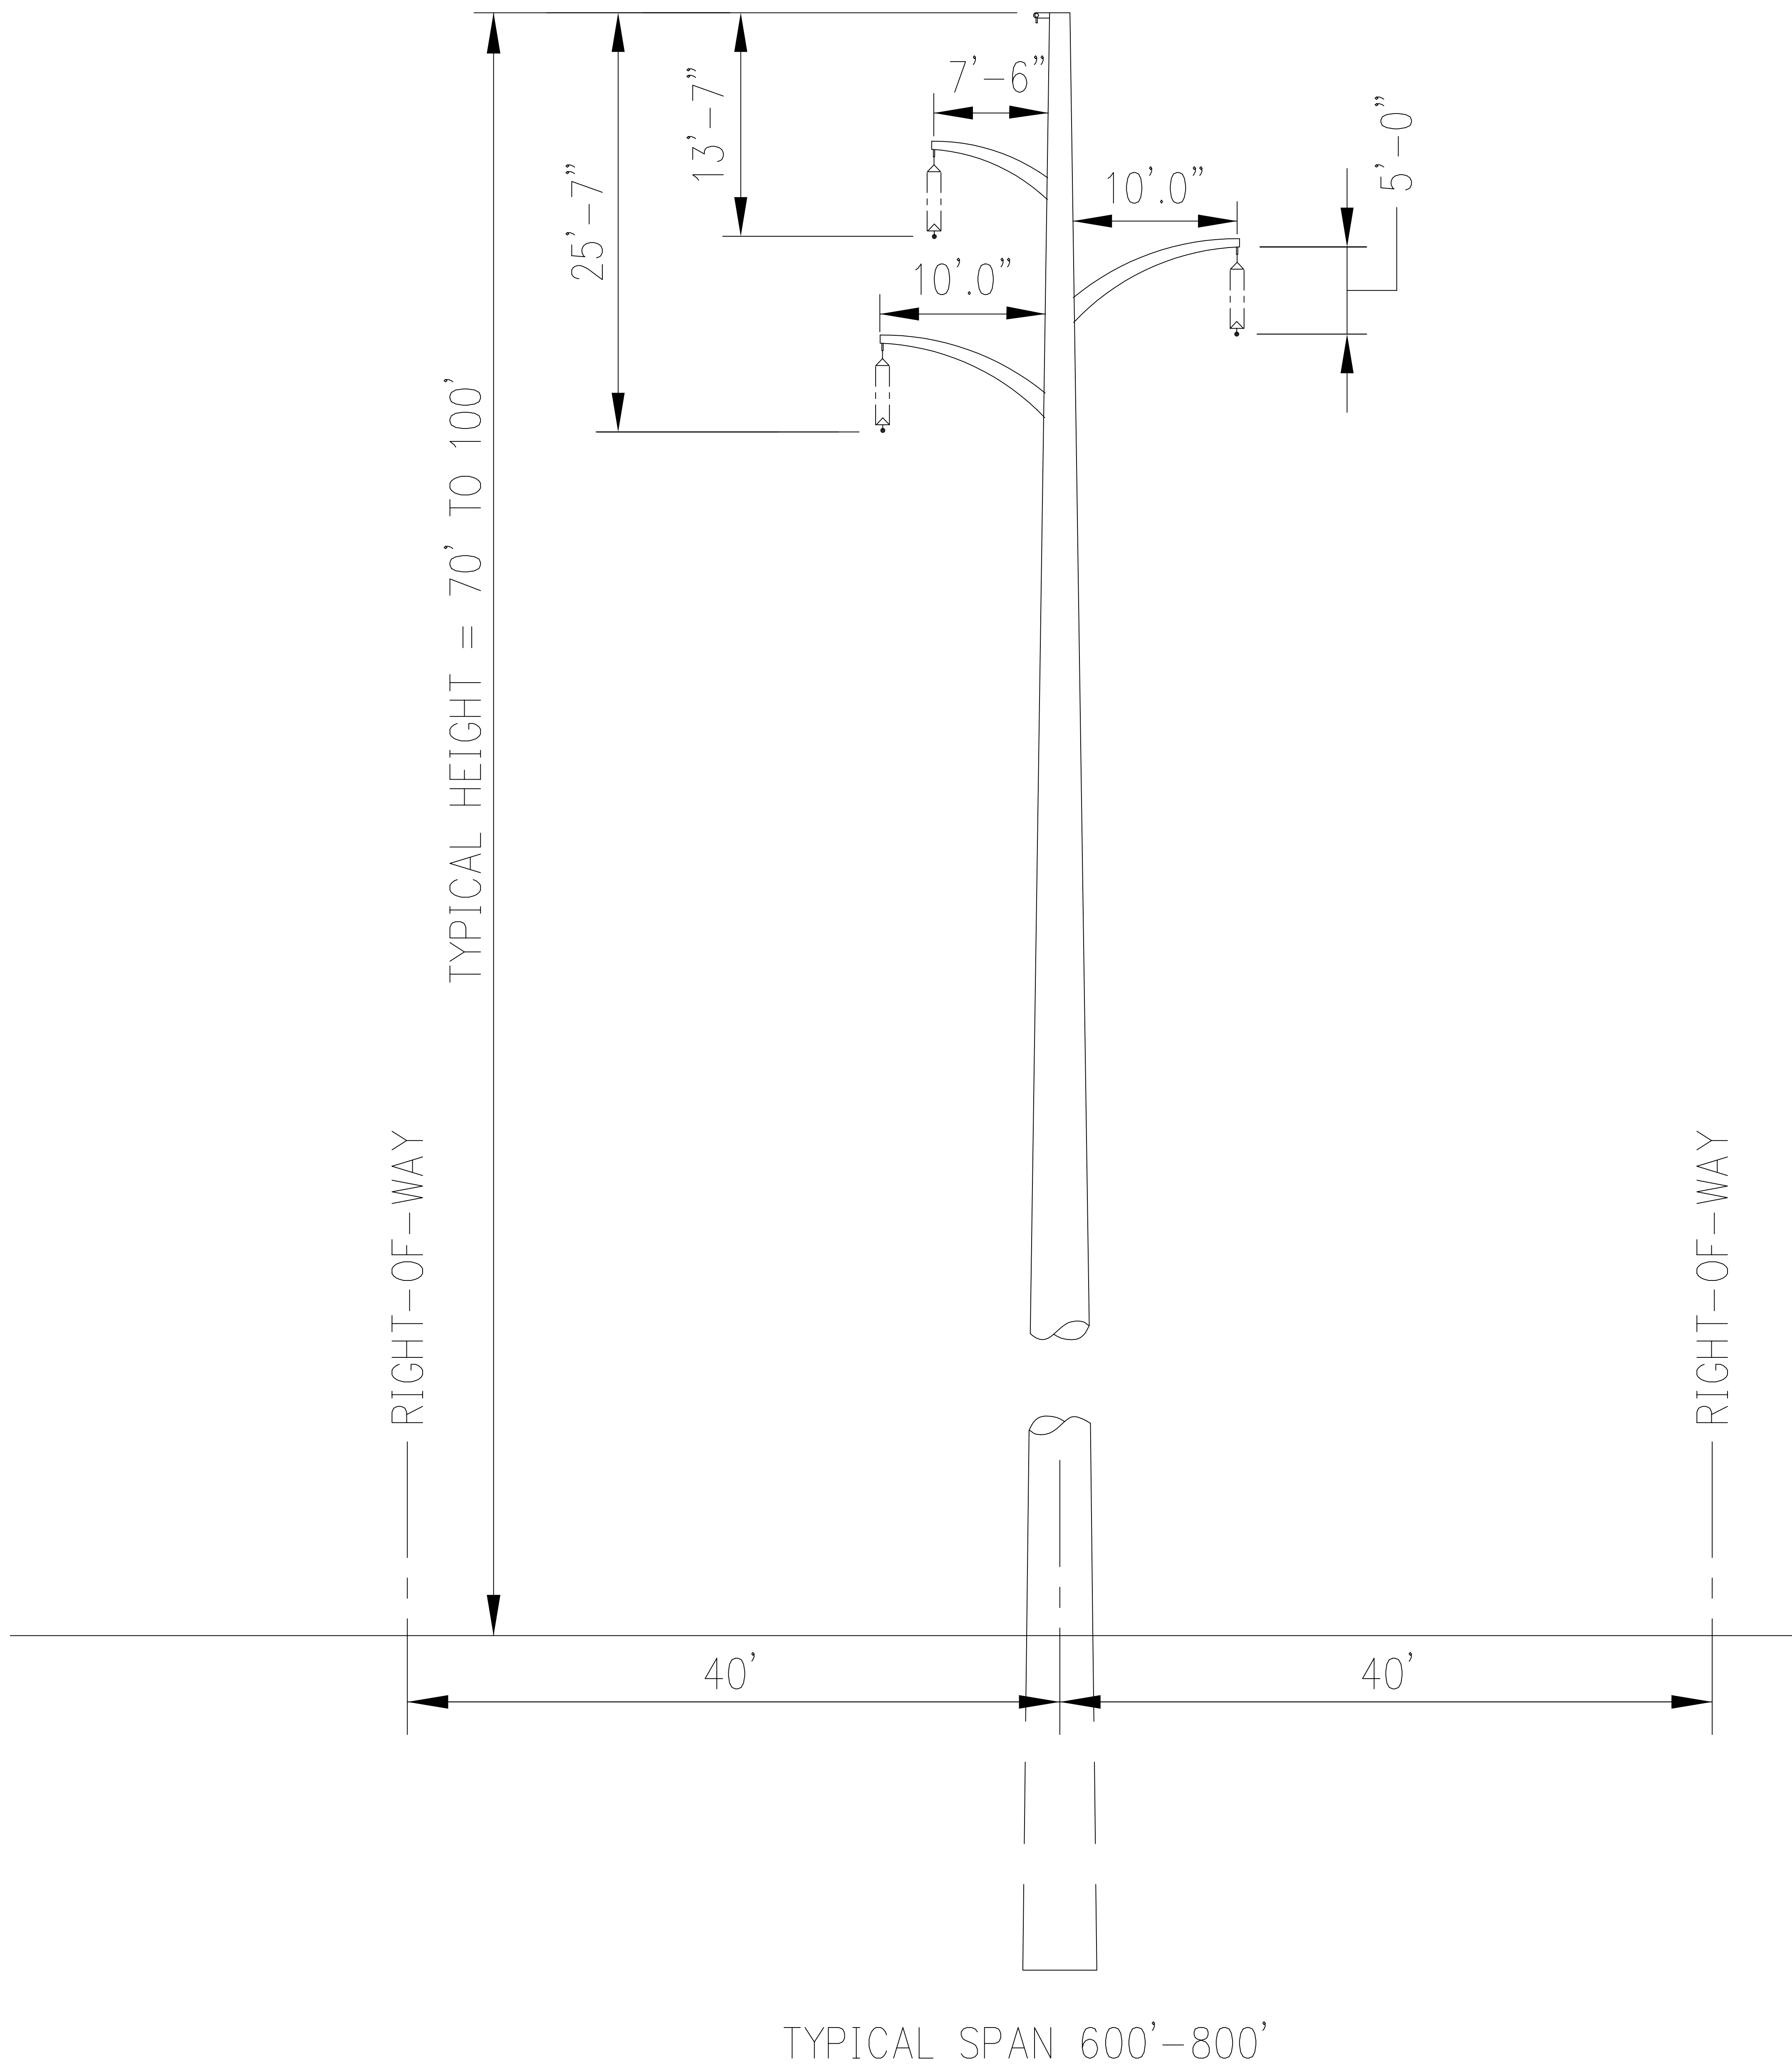

ARROWHEAD-WESTON
TRANSMISSION PROJECT

Figure A1-7
115-kV
SINGLE CIRCUIT
SINGLE POLE

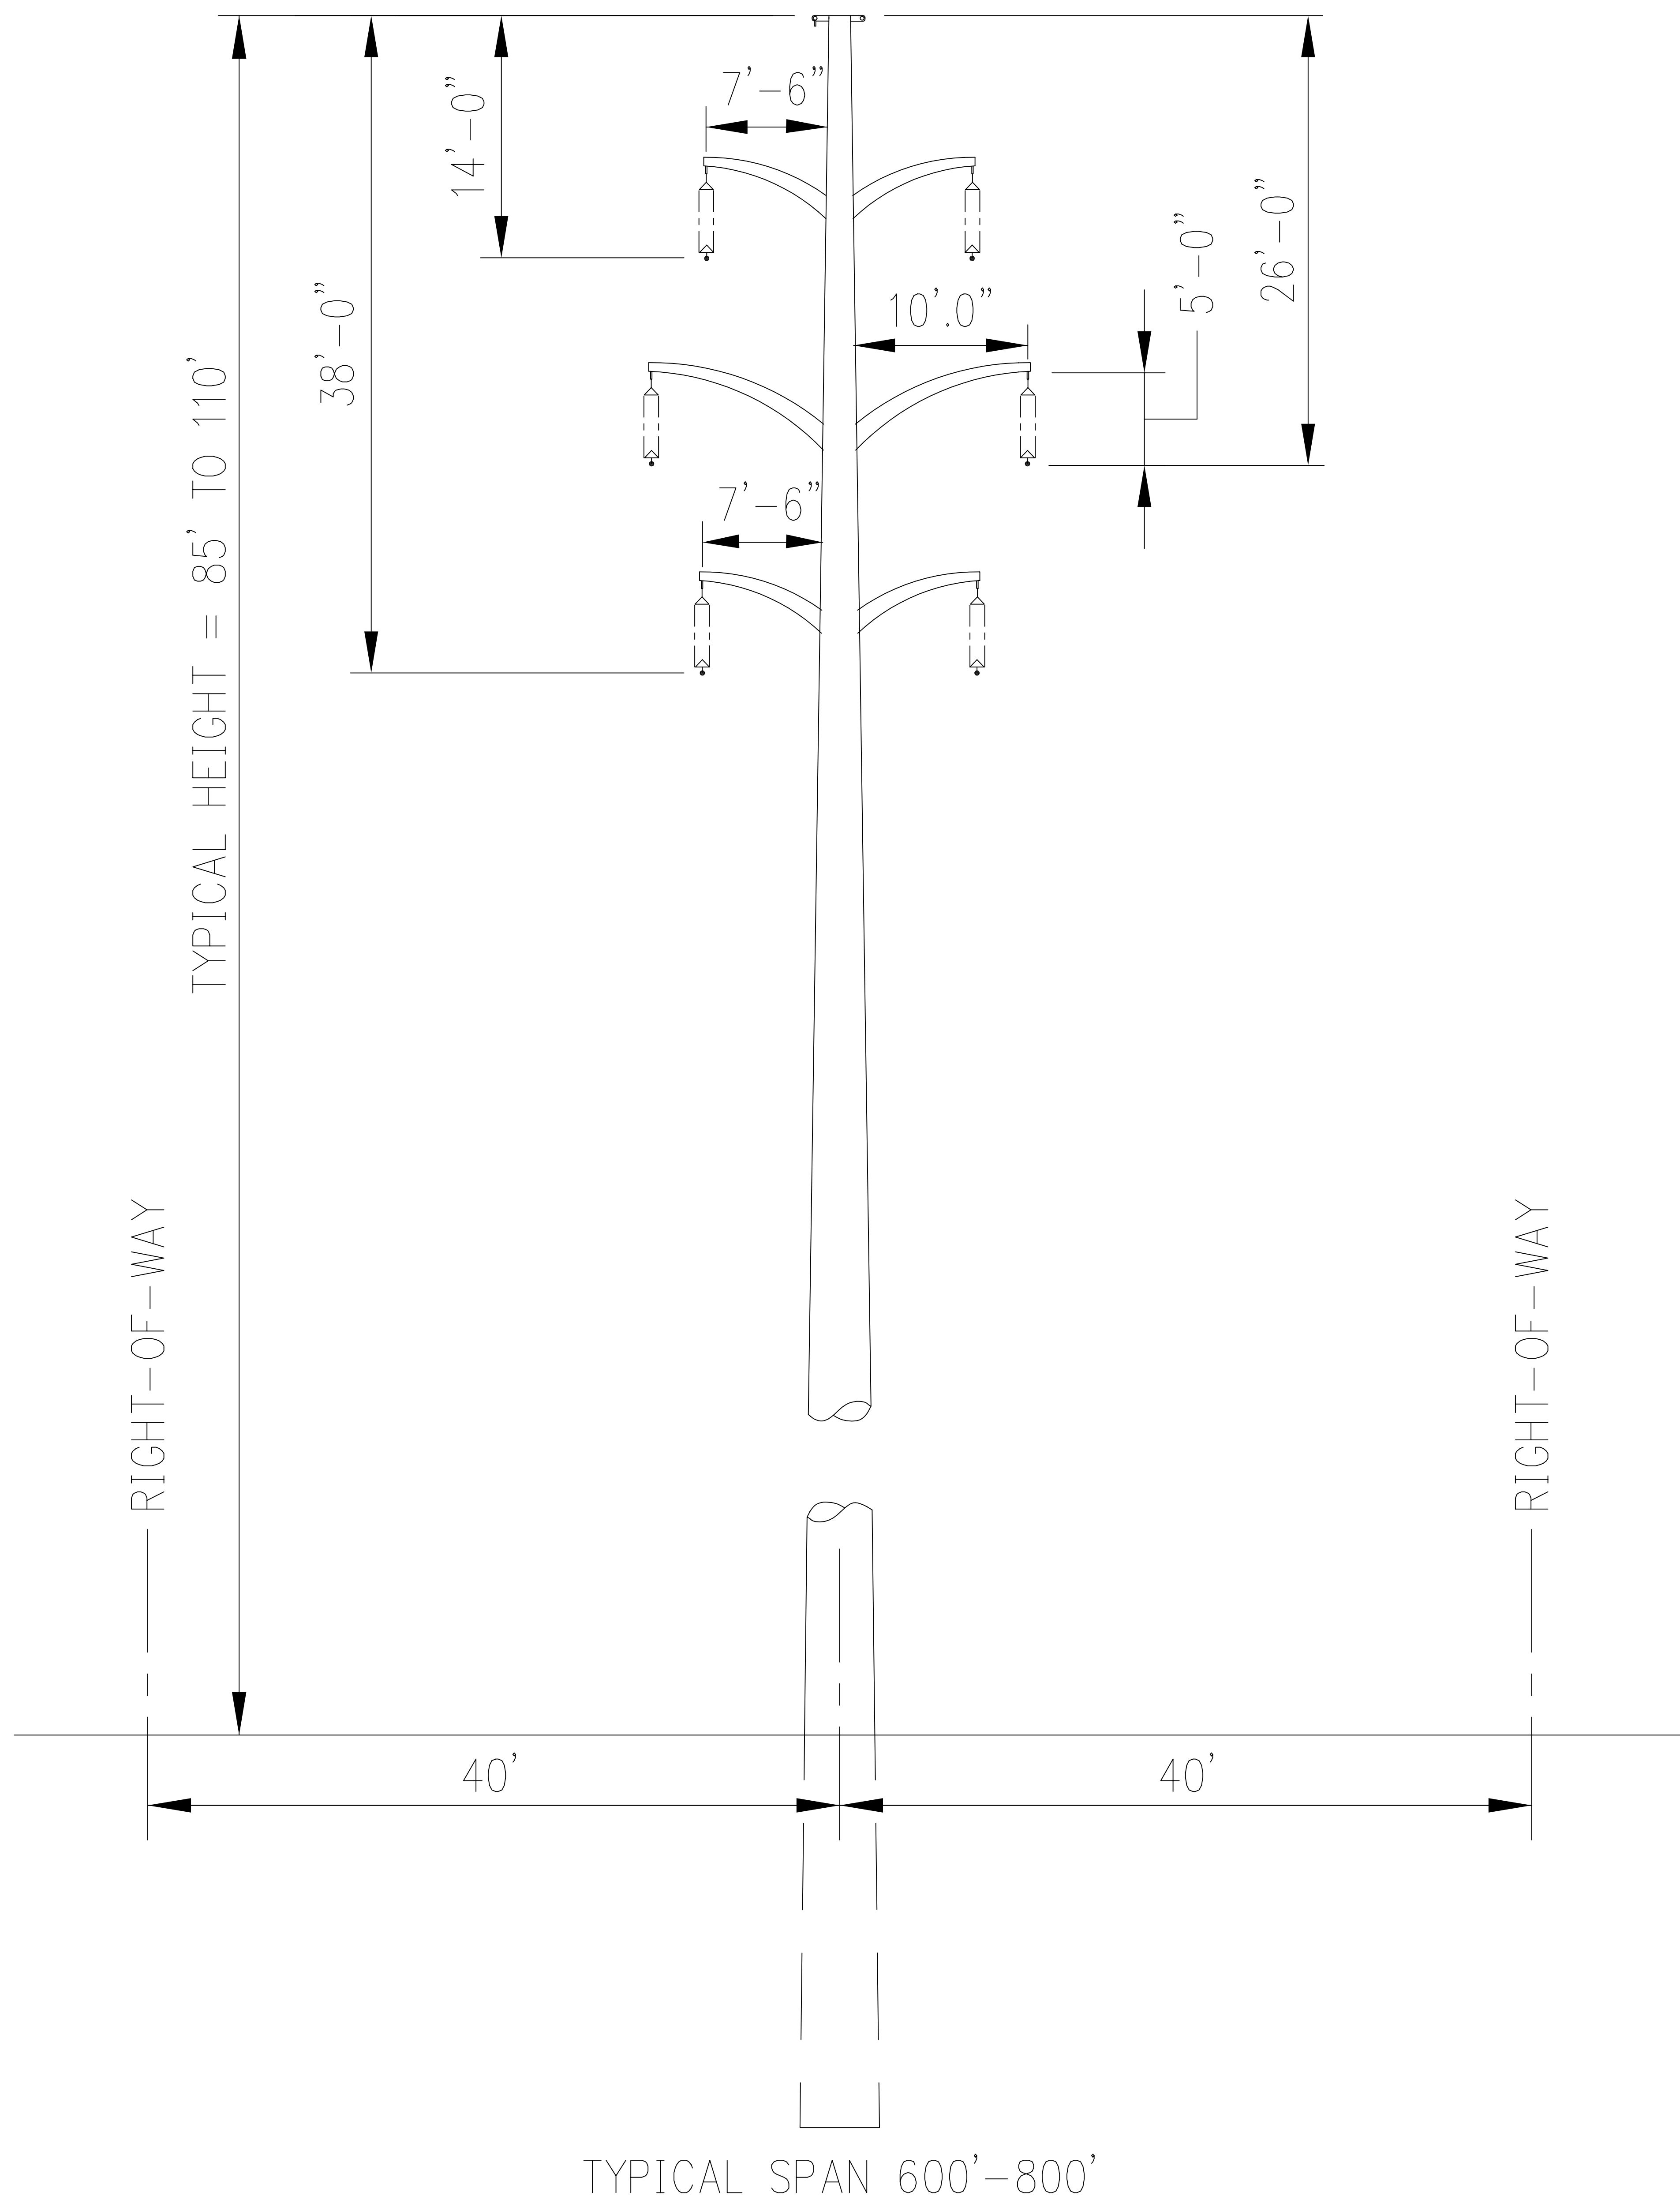

ARROWHEAD-WESTON
TRANSMISSION PROJECT

Figure A1-8
115-kV
DOUBLE CIRCUIT
SINGLE POLE